




地積測量図

所在 阪南市貝掛825番1（合筆後）

平面図 S=1:250

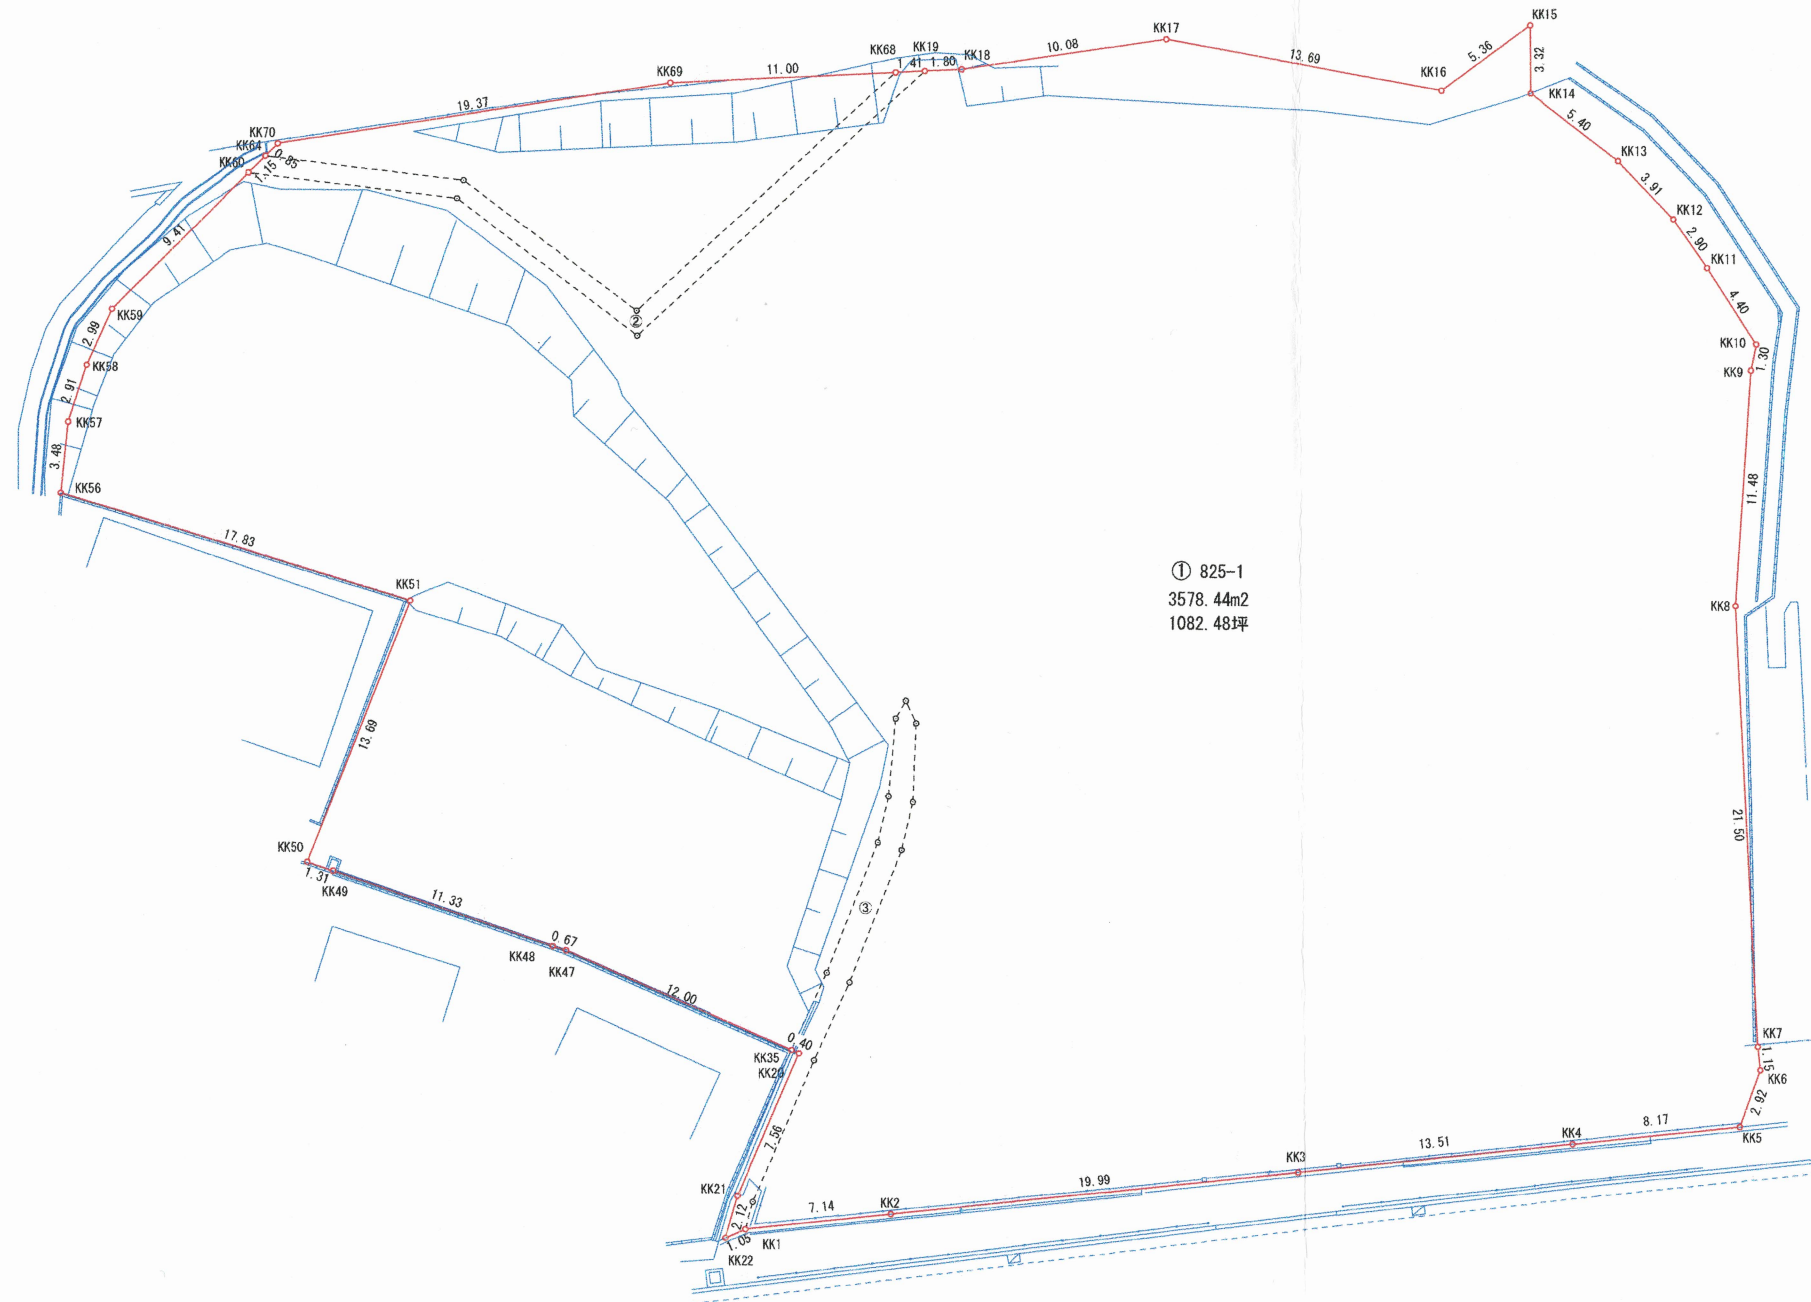

① 825-1
3578.44m²
1082.48坪

求積表

地番	① 825-1			
NO	Xn	Yn	Yn+1-Yn-1	Xn - (Yn+1-Yn-1)
KK1	-183245.402	-71556.892	7.184	-1316434.967968
KK2	-183242.263	-71550.471	24.389	-4469095.552307
KK3	-183233.494	-71532.503	30.113	-5517710.204822
KK4	-183227.563	-71520.358	19.493	-3571654.885559
KK5	-183223.975	-71513.010	7.337	-1344314.304575
KK6	-183221.048	-71513.021	-0.520	95274.944960
KK7	-183220.007	-71513.530	-8.920	1634322.462440
KK8	-183200.219	-71521.941	-11.659	2135931.353321
KK9	-183189.202	-71525.189	-3.453	632552.314506
KK10	-183187.909	-71525.394	-3.723	682008.585207
KK11	-183185.251	-71528.912	-5.892	1079327.498892
KK12	-183183.584	-71531.286	-5.881	1077302.657504
KK13	-183181.855	-71534.793	-8.662	1586721.228010
KK14	-183180.244	-71539.948	-6.329	1159347.764276
KK15	-183177.129	-71541.122	-4.130	756521.542770
KK16	-183181.609	-71544.078	-16.455	3014253.376095
KK17	-183183.903	-71557.577	-22.366	4097091.174498
KK18	-183188.715	-71566.444	-10.527	1928427.602905
KK19	-183189.412	-71568.104	-2.968	543706.174816
KK68	-183189.962	-71569.412	-11.450	2097525.064900
KK69	-183194.234	-71579.554	-27.097	4964014.158698
KK70	-183203.619	-71596.509	-17.316	3172353.866604
KK64	-183204.392	-71596.870	-0.850	155723.733200
KK60	-183205.442	-71597.359	-4.463	817645.887646
KK59	-183213.982	-71601.333	-4.191	767849.798562
KK58	-183216.968	-71601.550	-0.097	17772.045896
KK57	-183219.676	-71601.430	0.978	-179189.038728
KK56	-183223.250	-71600.572	18.666	-3420045.184500
KK51	-183222.298	-71582.764	17.483	-3203275.435934
KK50	-183235.985	-71583.089	0.994	-182136.569090
KK49	-183235.967	-71581.770	12.655	-2318851.162385
KK48	-183235.711	-71570.434	12.013	-2201210.596243
KK47	-183235.682	-71569.757	12.663	-2320313.441166
KK35	-183236.433	-71567.771	12.386	-2269566.459138
KK20	-183236.456	-71557.371	-0.029	5313.857224
KK21	-183244.009	-71557.800	-0.284	52041.298556
KK22	-183246.133	-71557.655	0.908	-166387.488764
合計				-7156.899793
合計面積				3578.4498965
地積				3578.44 m ²

地番	面積
① 825-1	3578.4498965 m ²

- ② 里道敷 35.56m²
- ③ 水路敷 28.48m²（一部）
64.04m²（上記土地に含む）

T・Y測量コンサルタント

R7.4.17 作成